



### Section C Typical Section

Maple Street to Interstate 90

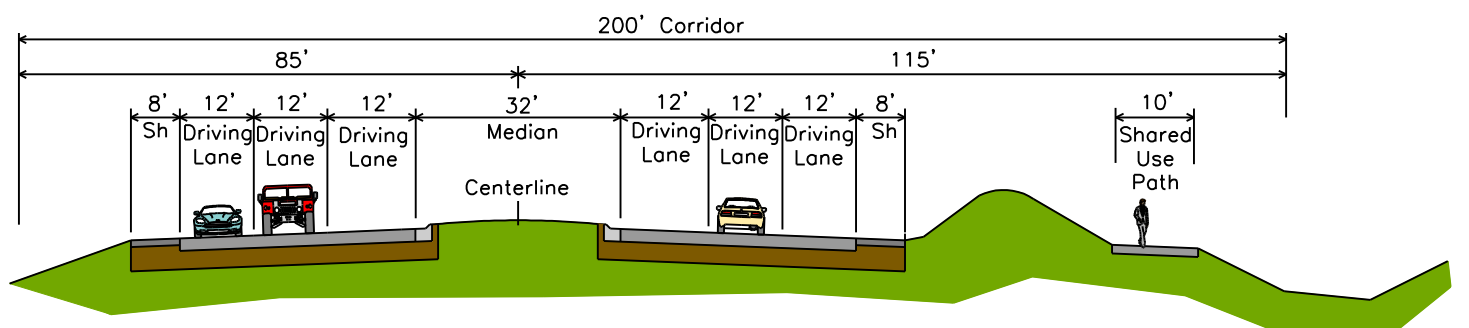

### Section B Typical Section

69th Street to Maple Street  
(Half-Mile Access Spacing)

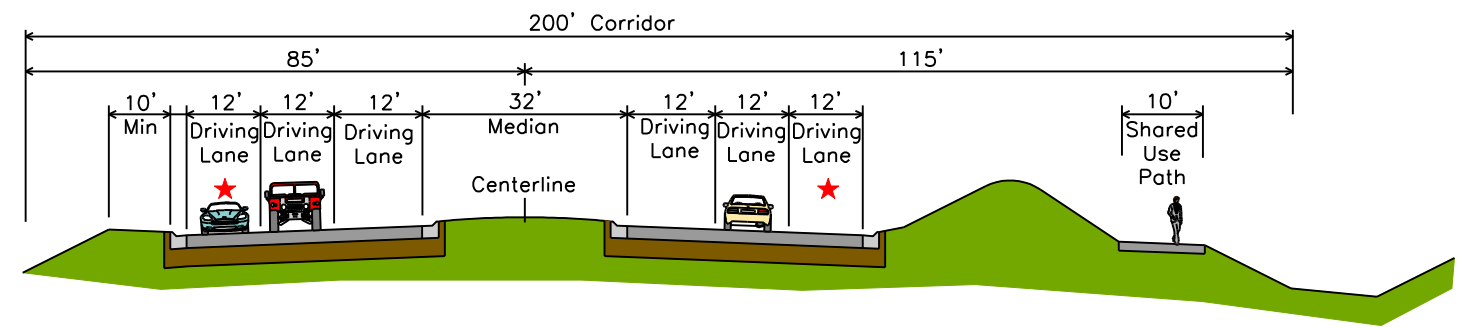

### Section A Typical Section

Interstate 29 to 69th Street  
★ 12' Shoulder/Right Turn Lane  
(One-Mile Access Spacing)

# SD100 - CORRIDOR PRESERVATION

P 0100(101)405 PCN 0077  
MINNEHAHA COUNTY AND LINCOLN COUNTY  
JANUARY 17, 2007



#### Legend

- Section A
- Section B
- Section C
- - - - Existing Railroad
- Proposed At-Grade Intersection
- - - - 2003 EA Alignment
- - - - SD100 Project Construction Segments
- City of Sioux Falls Projects
- - - - County Line
- X SD100 Overpass

