


Posted Speed Prior to Work (M.P.H.)	Recommended Length of Longitudinal Buffer Space (Feet)
20	115
25	155
30	200
35	250
40	305
45	360
50	425
55	495
60	570
65	645


Buffer Space dependant on work site limitations.

Posted Speed Prior to Work (M.P.H.)	Spacing of Advanced Warning Signs (Feet) (A)
0 - 30	100
35 - 40	350
45 - 50	500
55 - 65	750

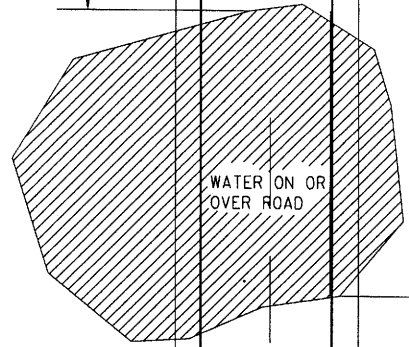

(Optional)  
Delineate edge of roadway with Delineators or Type 2 Object Markers through high water area at 200' spacing.

◼ - Flagger

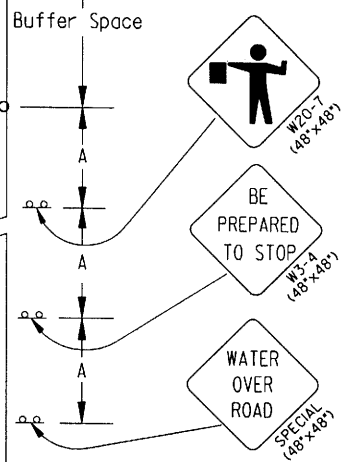


**S  
D  
D  
O  
T**

**GUIDES FOR TRAFFIC CONTROL DEVICES  
WITH FLAGGERS  
WATER ON OR OVER ROAD**

PLATE NUMBER  
15  
Sheet 1 of 1

Posted Speed Prior to Work (M.P.H.)	Spacing of Advanced Warning Signs (Feet) (A)
0 - 30	100
35 - 40	350
45 - 50	500
55 - 65	750

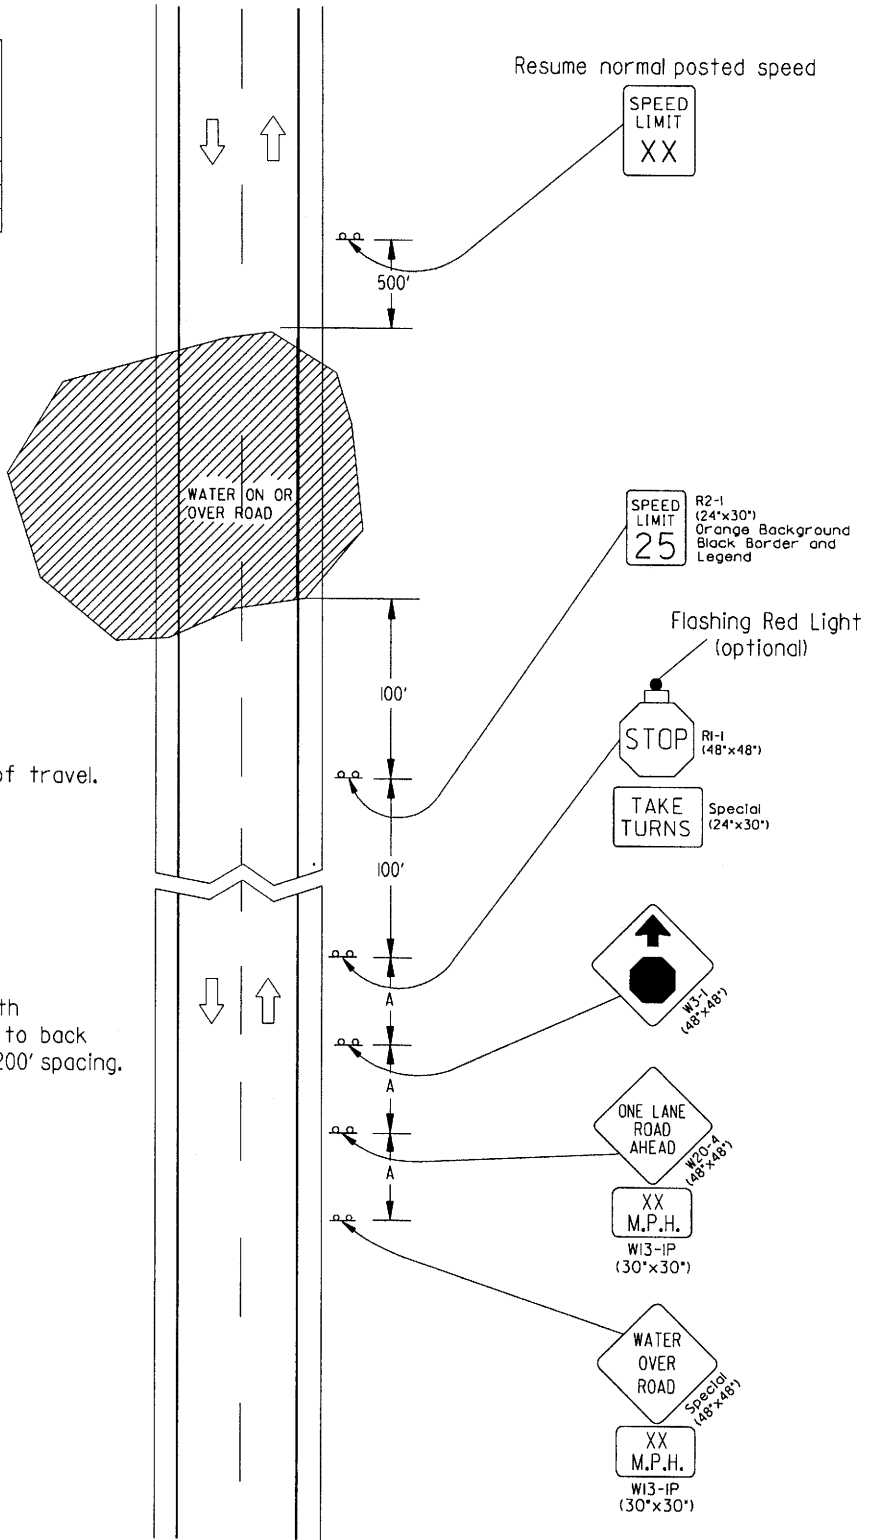

Layout is for one direction of travel.


(Optional)  
Delineate edge of roadway with Type 2 Object Markers back to back through high water area at 200' spacing.

**S  
D  
D  
O  
T**

**GUIDES FOR TRAFFIC CONTROL DEVICES  
WITH STOP CONDITION  
WATER ON OR OVER ROAD**

PLATE NUMBER  
16

Sheet 1 of 1

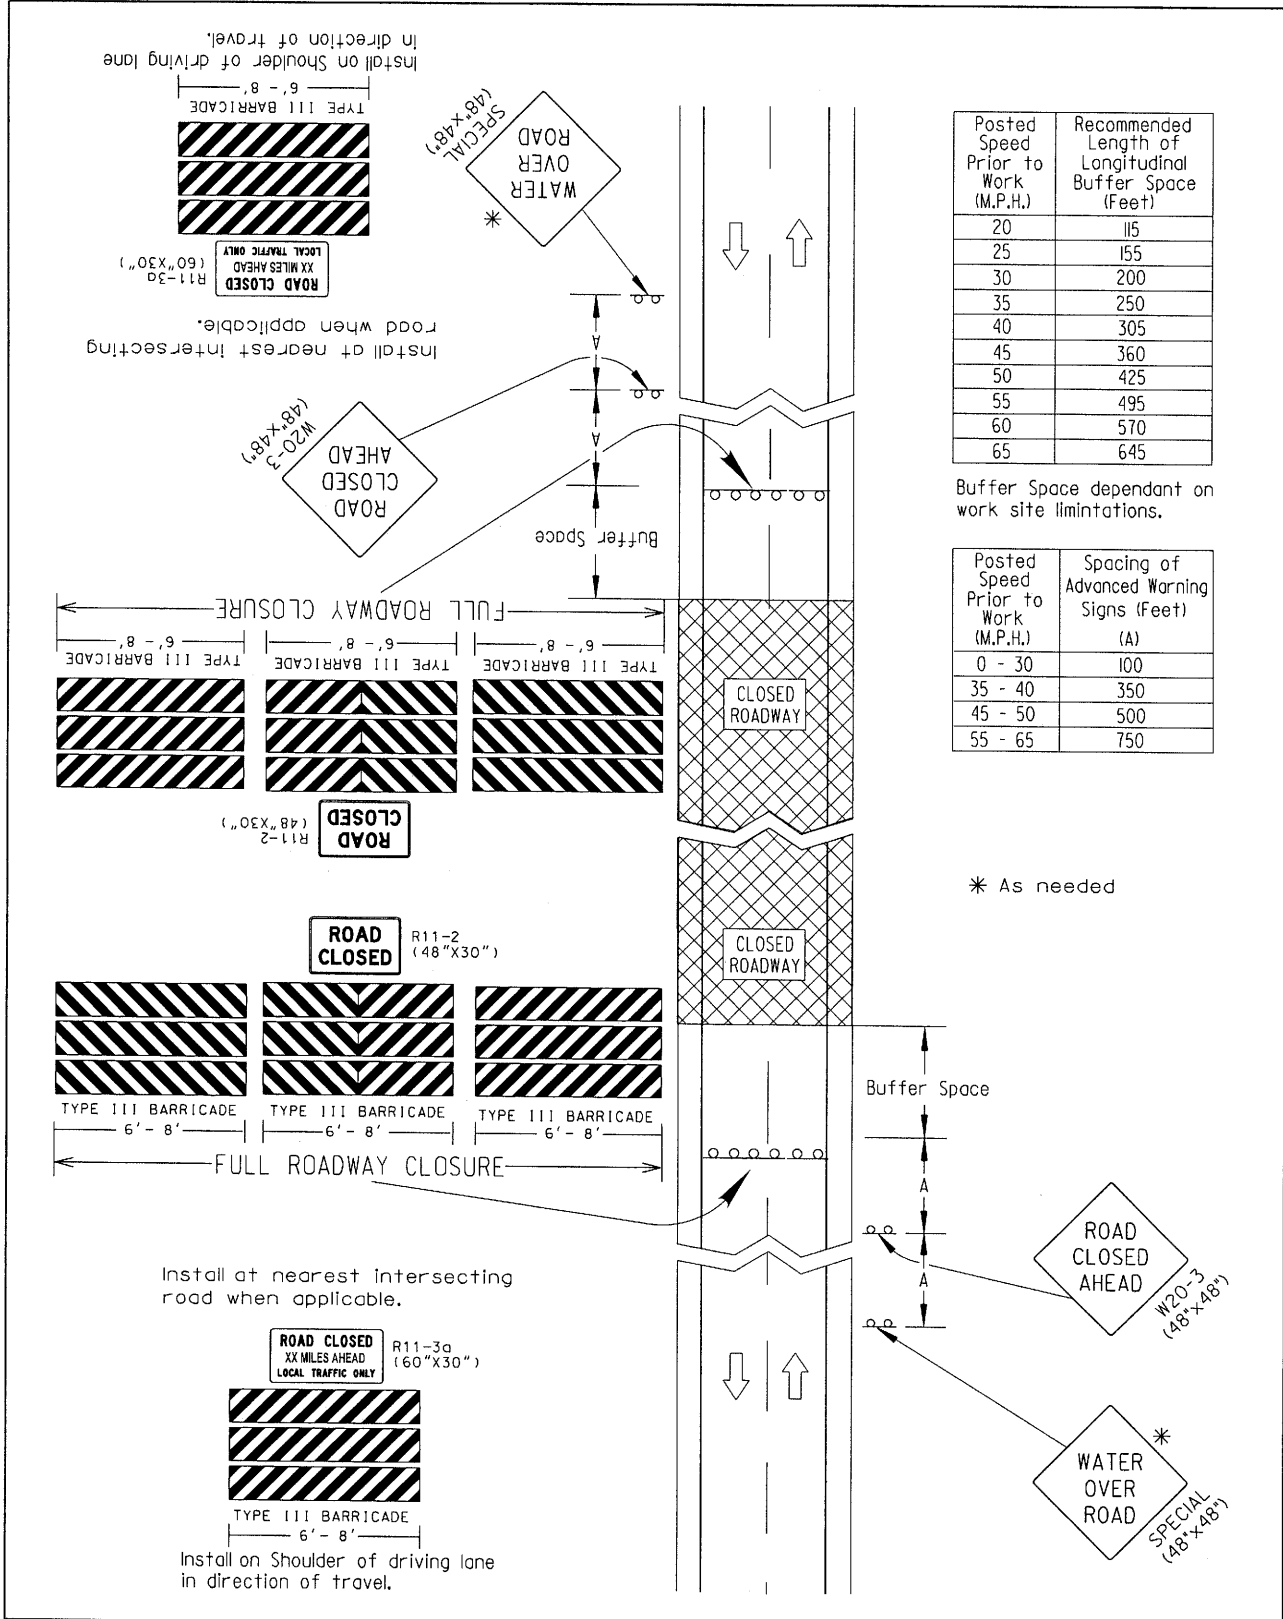

Posted Speed Prior to Work (M.P.H.)	Recommended Length of Longitudinal Buffer Space (Feet)
20	115
25	155
30	200
35	250
40	305
45	360
50	425
55	495
60	570
65	645

Buffer Space dependant on work site limitations.

Posted Speed Prior to Work (M.P.H.)	Spacing of Advanced Warning Signs (Feet) (A)
0 - 30	100
35 - 40	350
45 - 50	500
55 - 65	750

\* As needed