



# Segment C(3) - Madison Street to Interstate 90

Stouff Falls

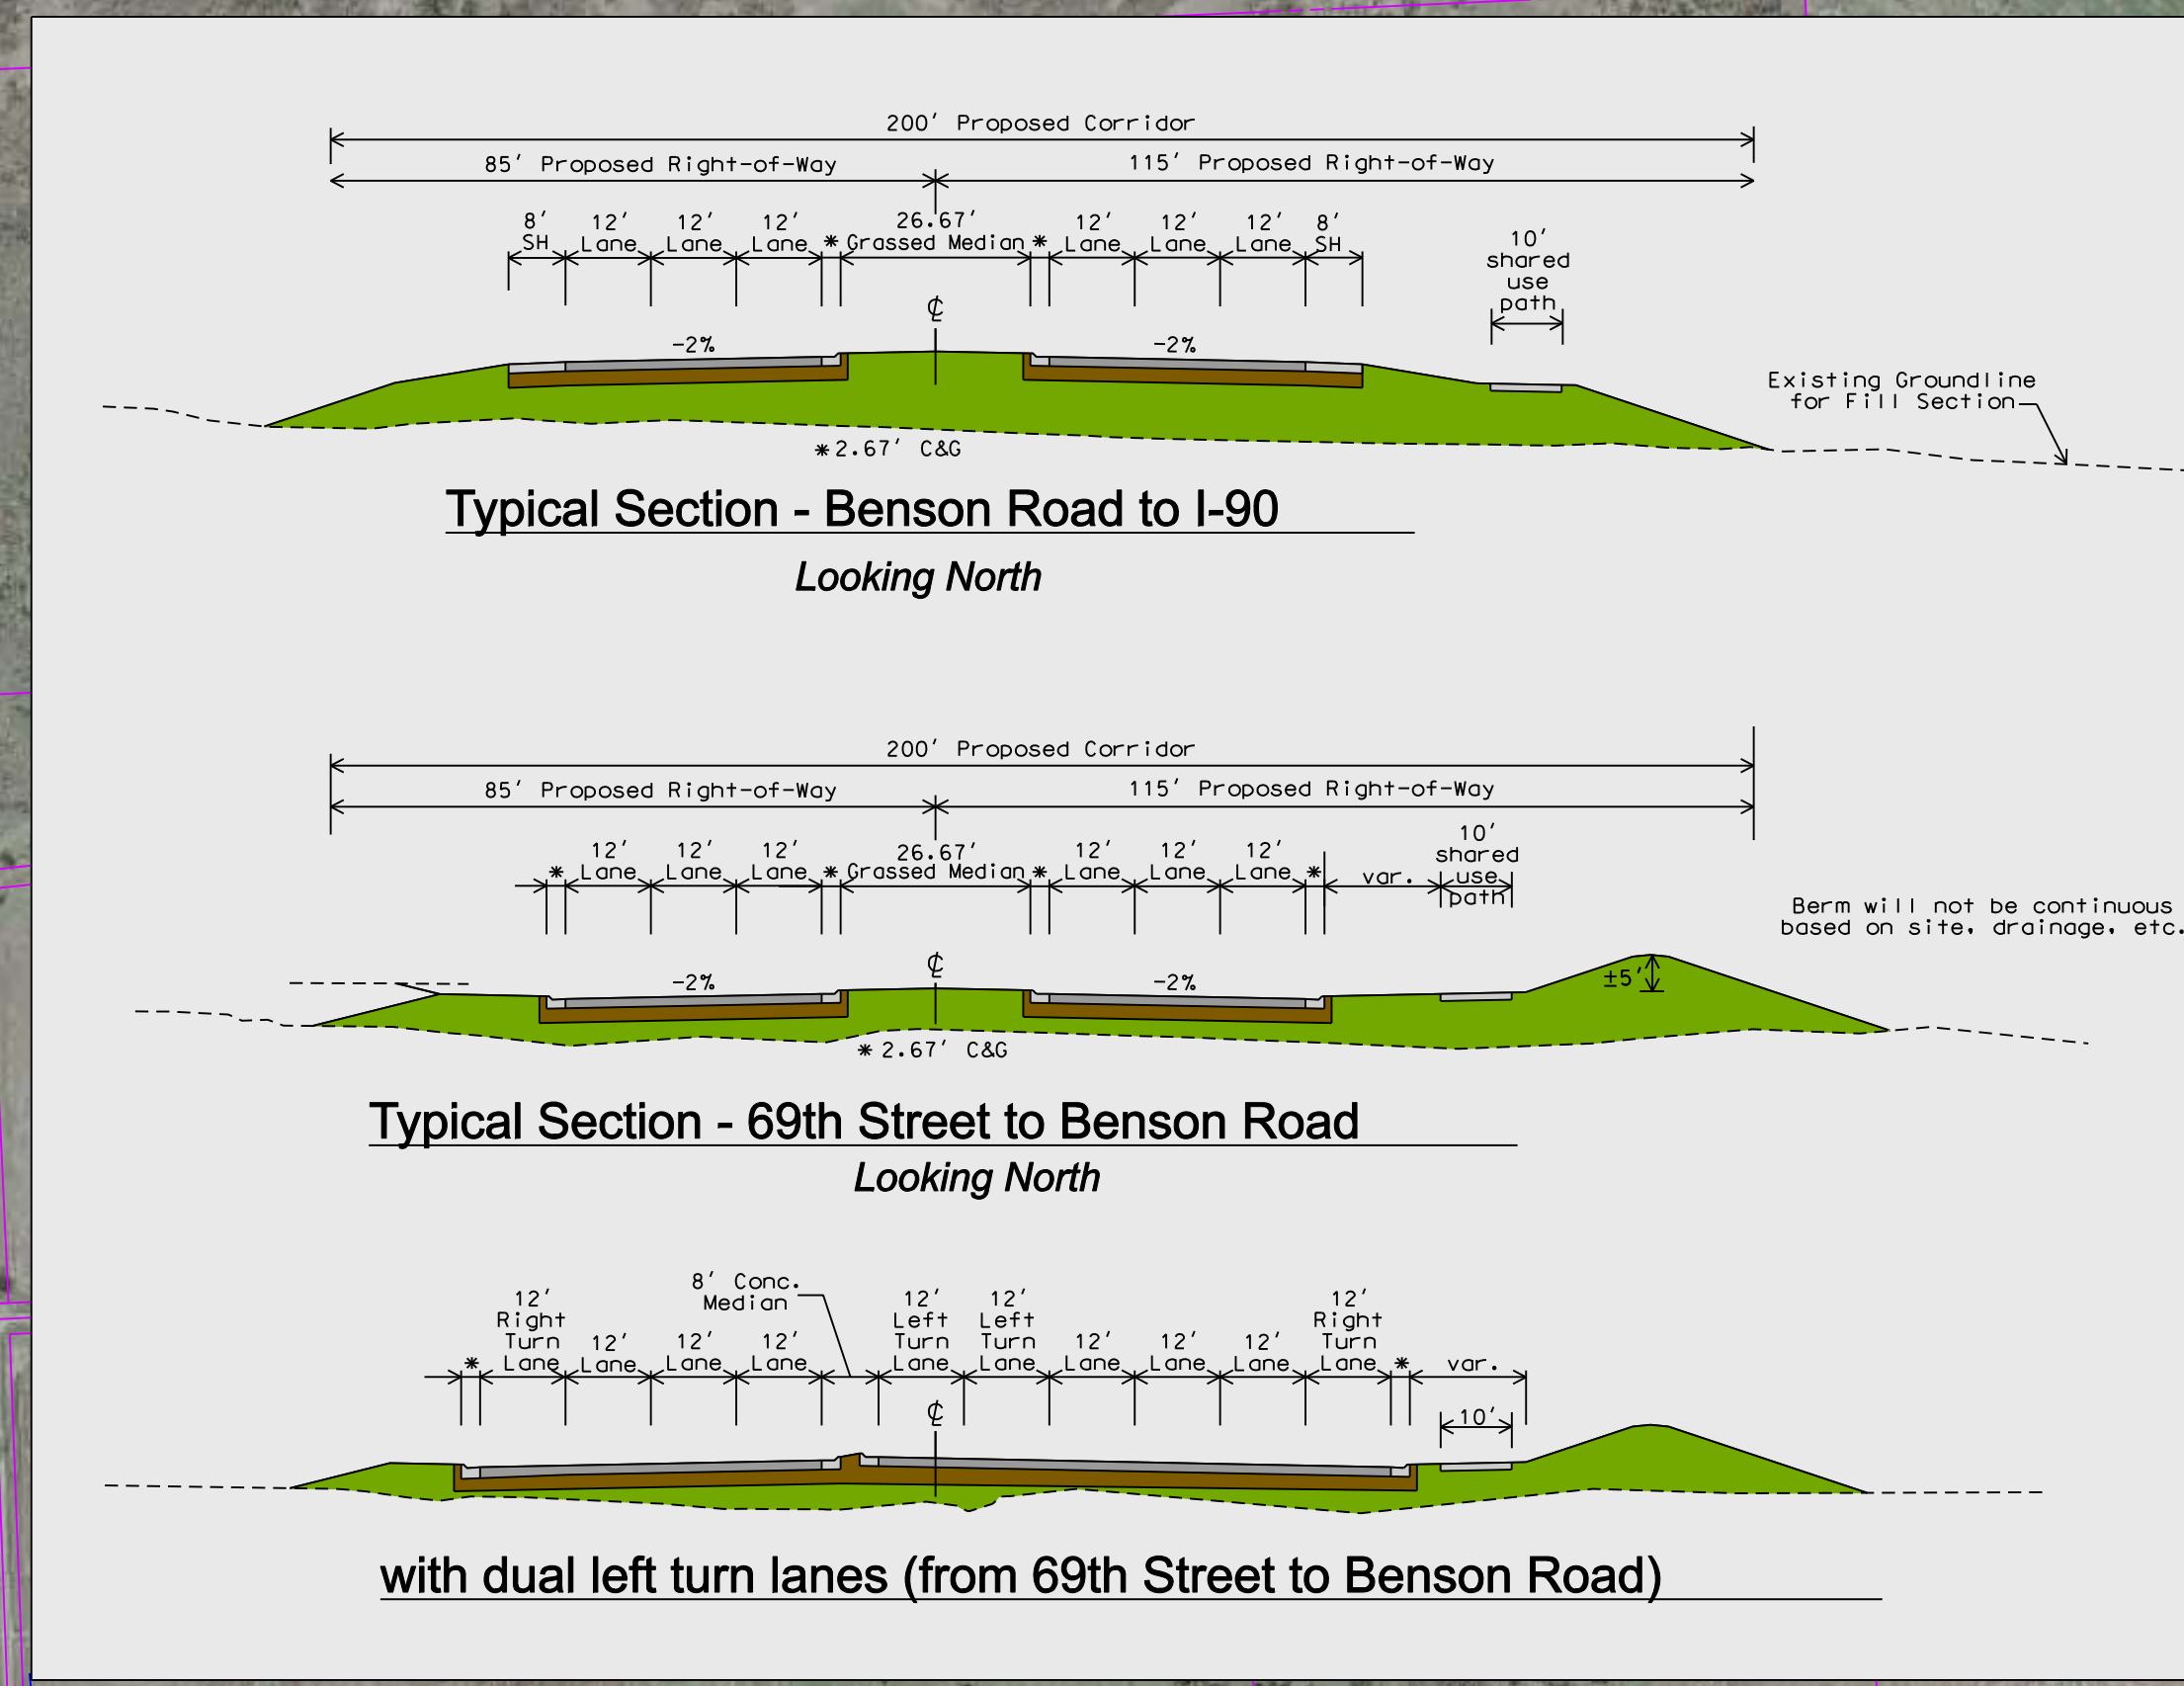

- Legend**
- Roadway Construction
  - Median Construction
  - Bridge Construction
  - Bike/Ped Path Construction
  - Work Completed by Others
  - Proposed Pedestrian Crossing
  - Existing ROW Lines
  - Proposed ROW Lines
  - Temporary Easement
  - Noise Contour - 66 dBa
  - Noise Contour - 71 dBa

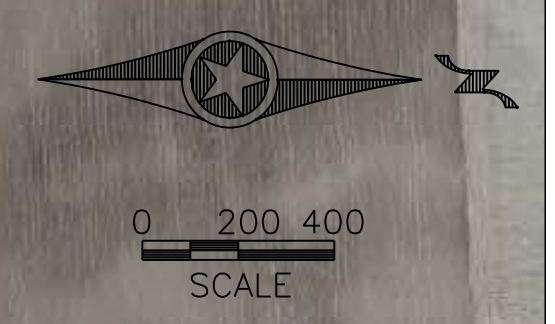