



# Segment 1 - SD115 (Minnesota Ave.) to Sycamore Ave.

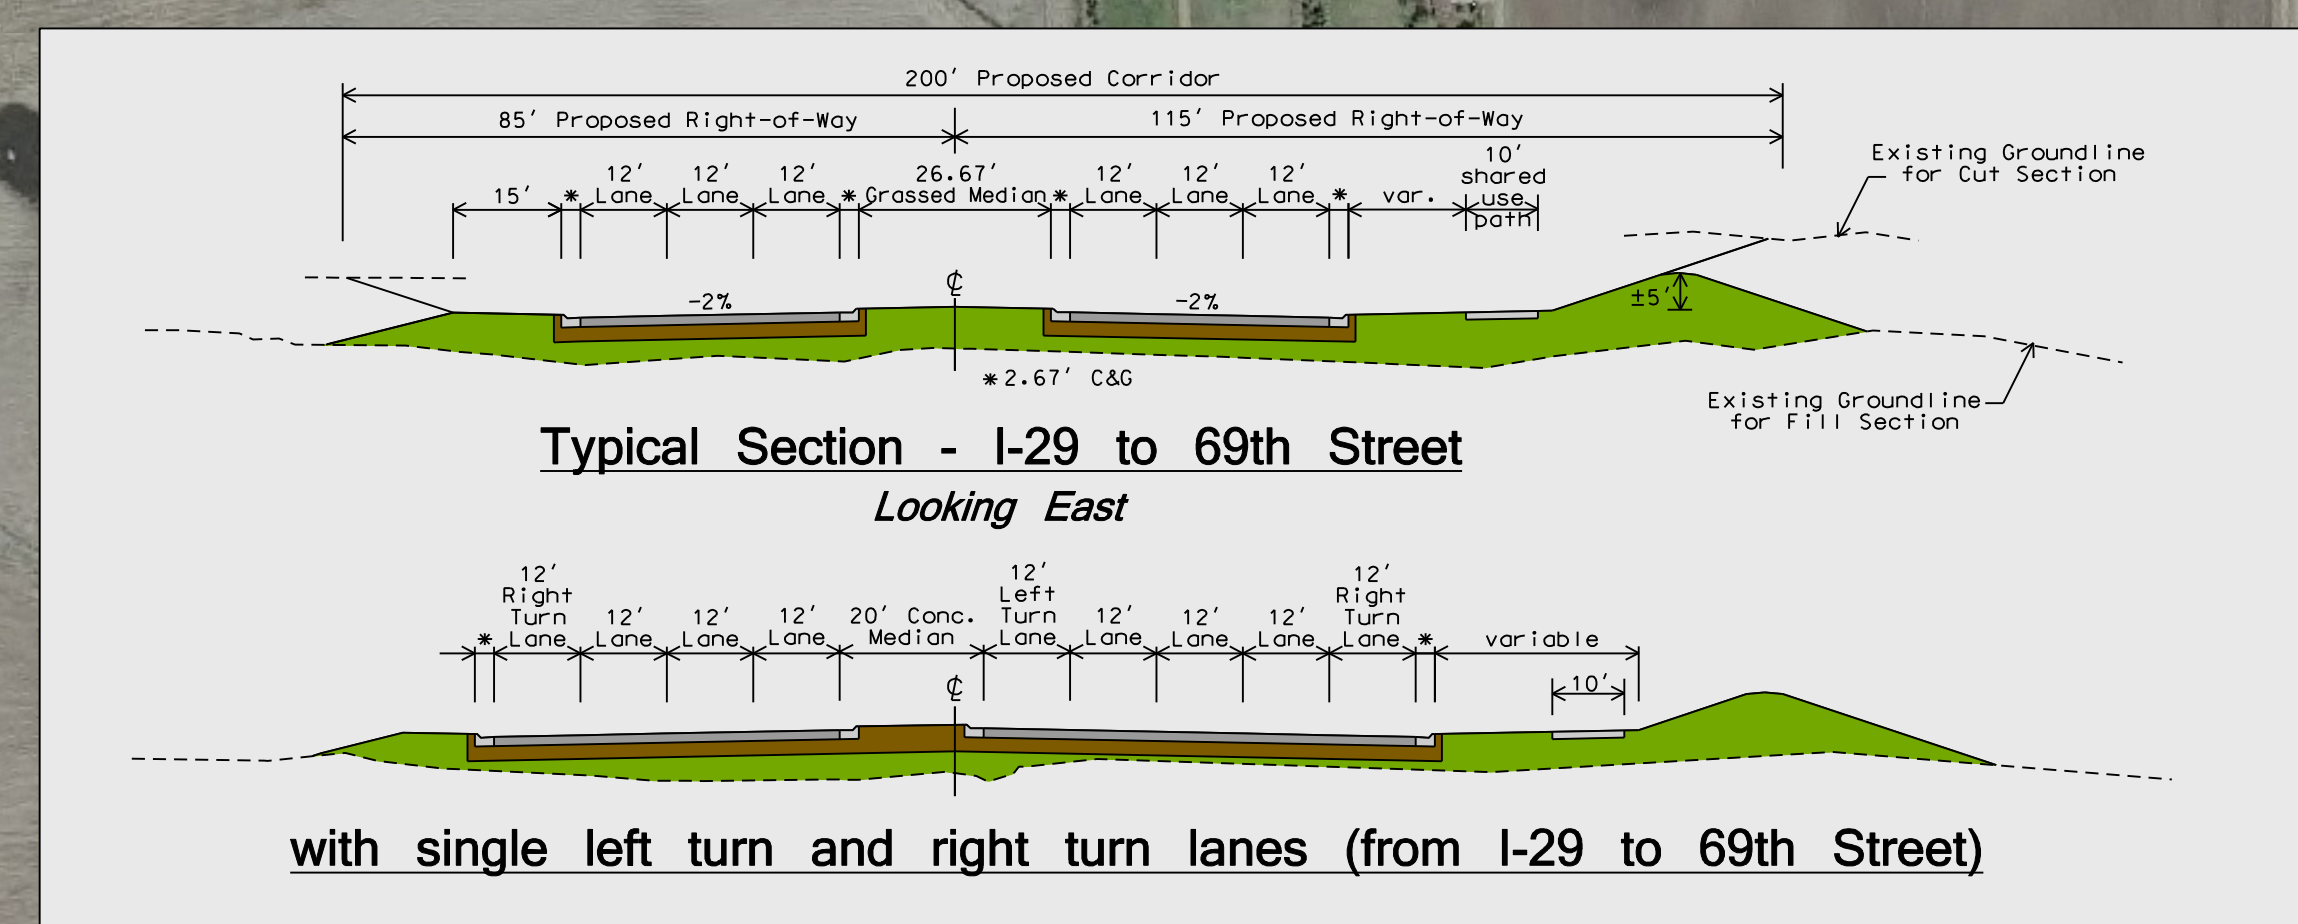

- Legend**
- Roadway Construction
  - Median Construction
  - Bridge Construction
  - Bike/Ped Path Construction
  - Work Completed by Others
  - Proposed Pedestrian Crossing
  - Existing ROW Lines
  - Proposed ROW Lines
  - Temporary Easement

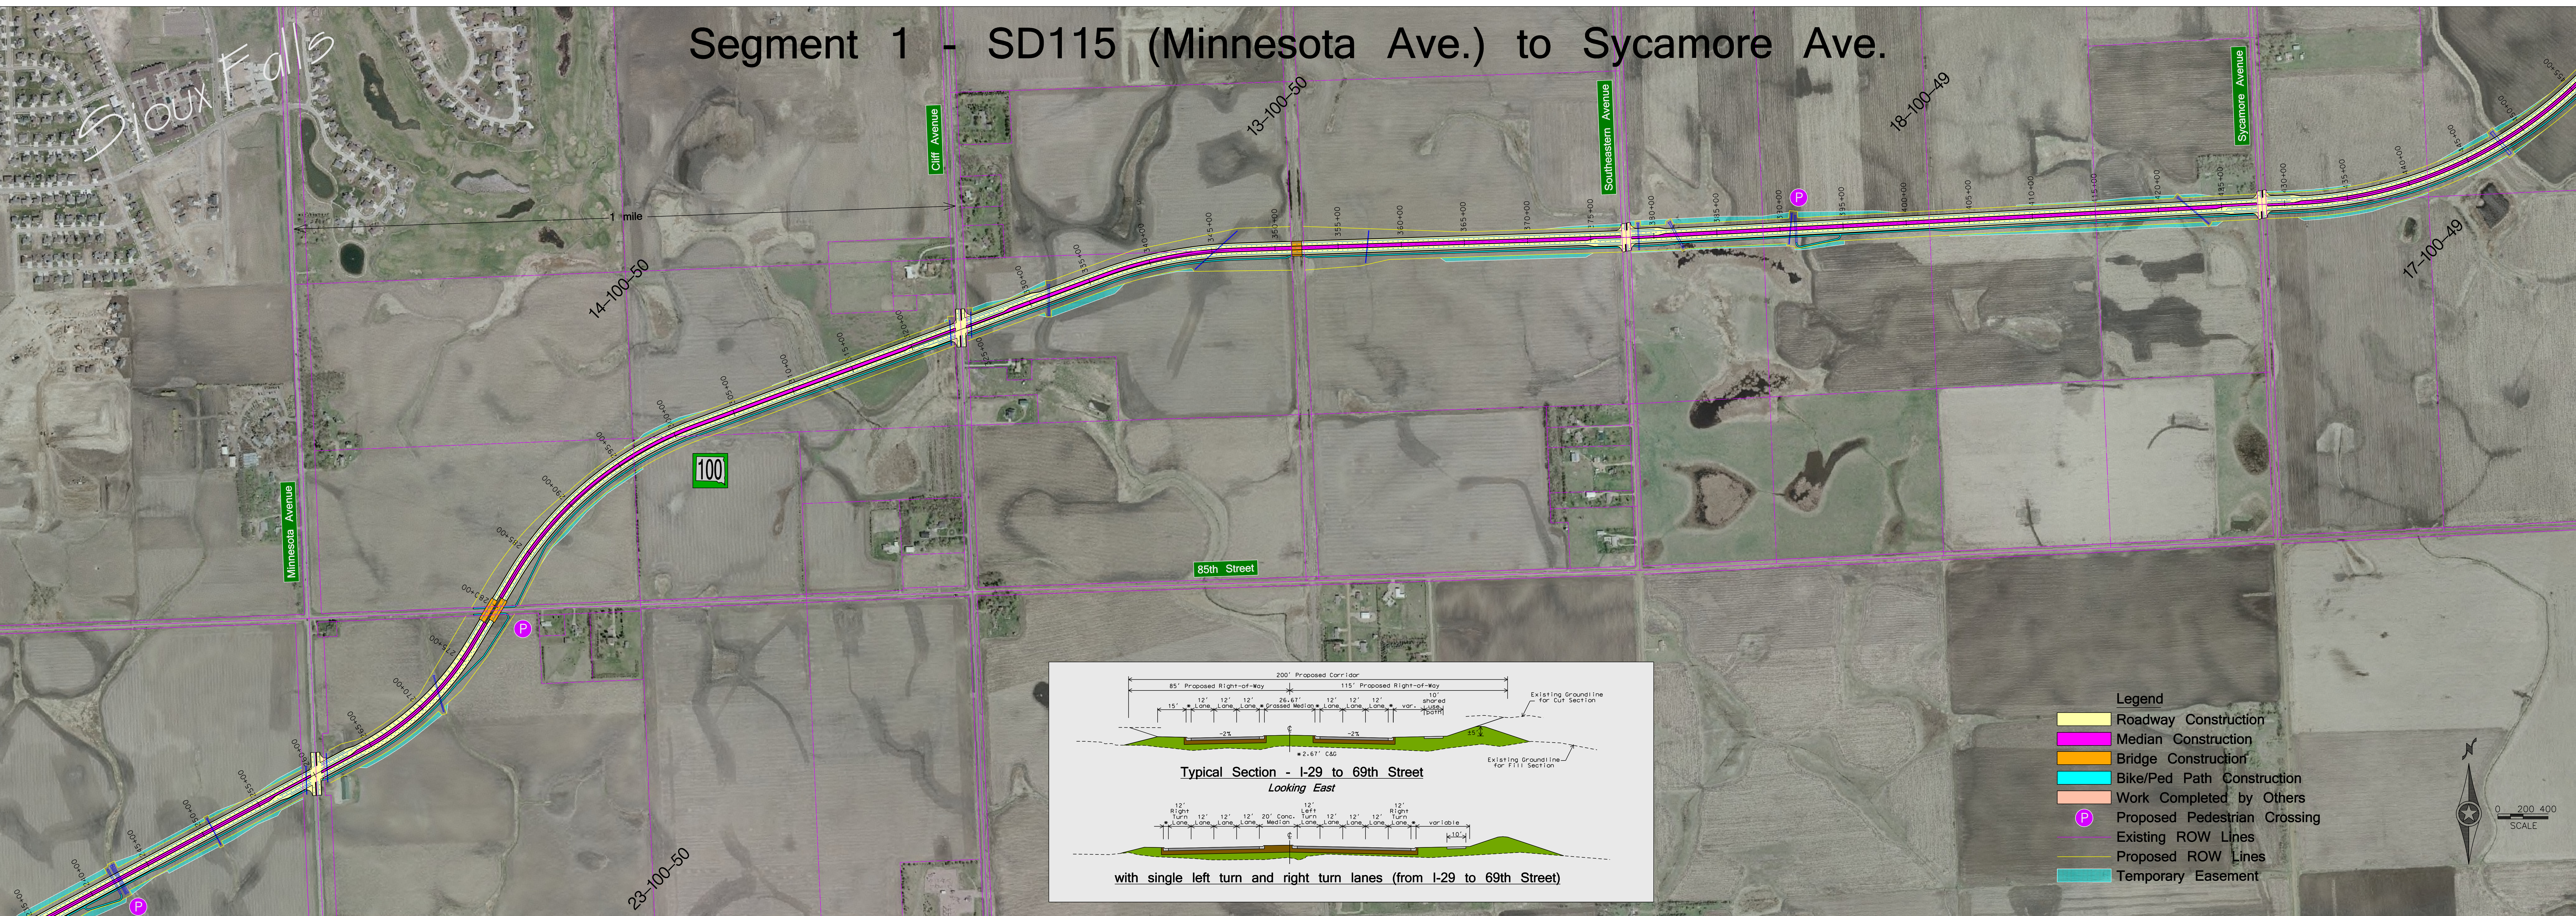