



Segment B(2) - 69th Street to SD42 (10th Street)

 

- Legend**
- Roadway Construction
 - Median Construction
 - Bridge Construction
 - Bike/Ped Path Construction
 - Design by SDDOT
 - Proposed Pedestrian Crossing
 - 2003 EA Corridor
 - 61 dBA Noise Contour
 - 66 dBA Noise Contour
 - Existing ROW Lines

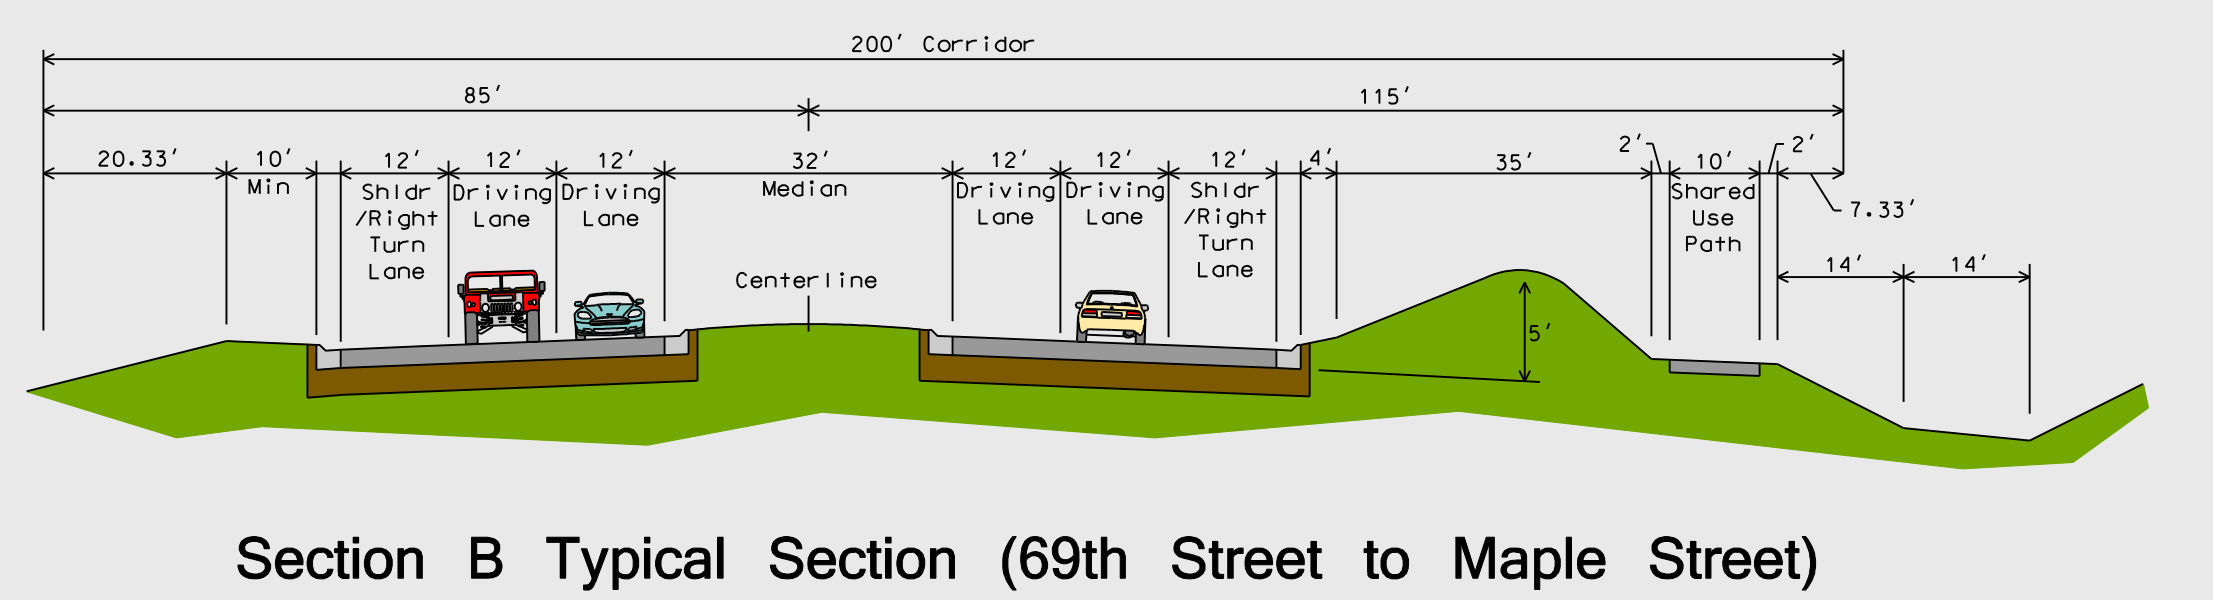